


I STREET

9 large work

10 x 160cm

10 x drawing  
60 each  
Or smaller

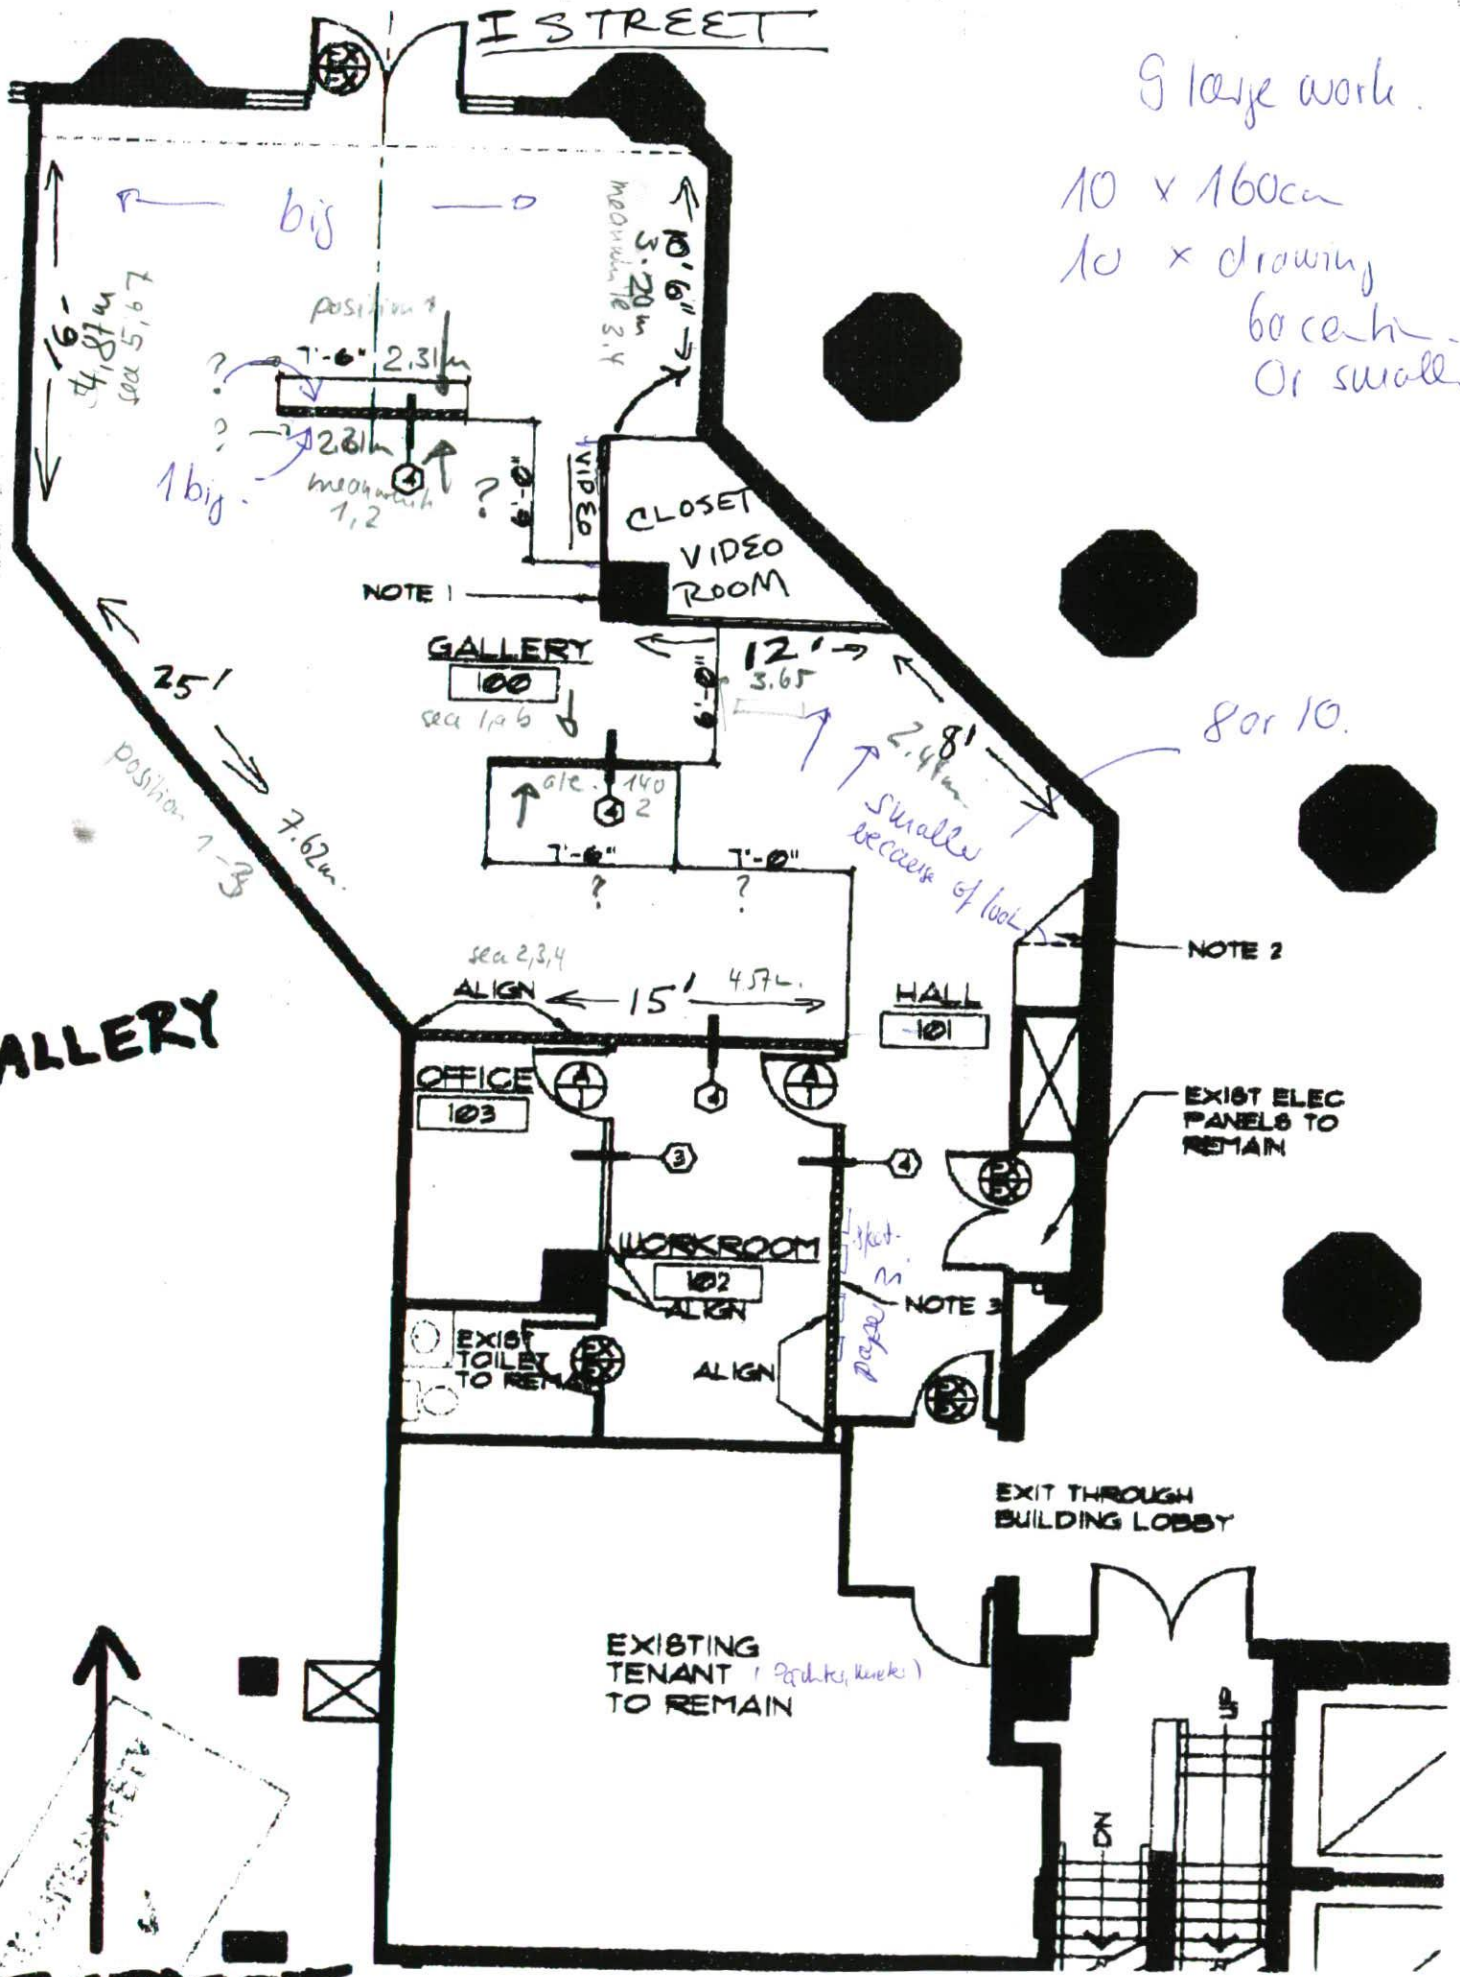

GALLERY

I STREET

SCALE - 1/8" = 1' (3cm = 30.5cm)